



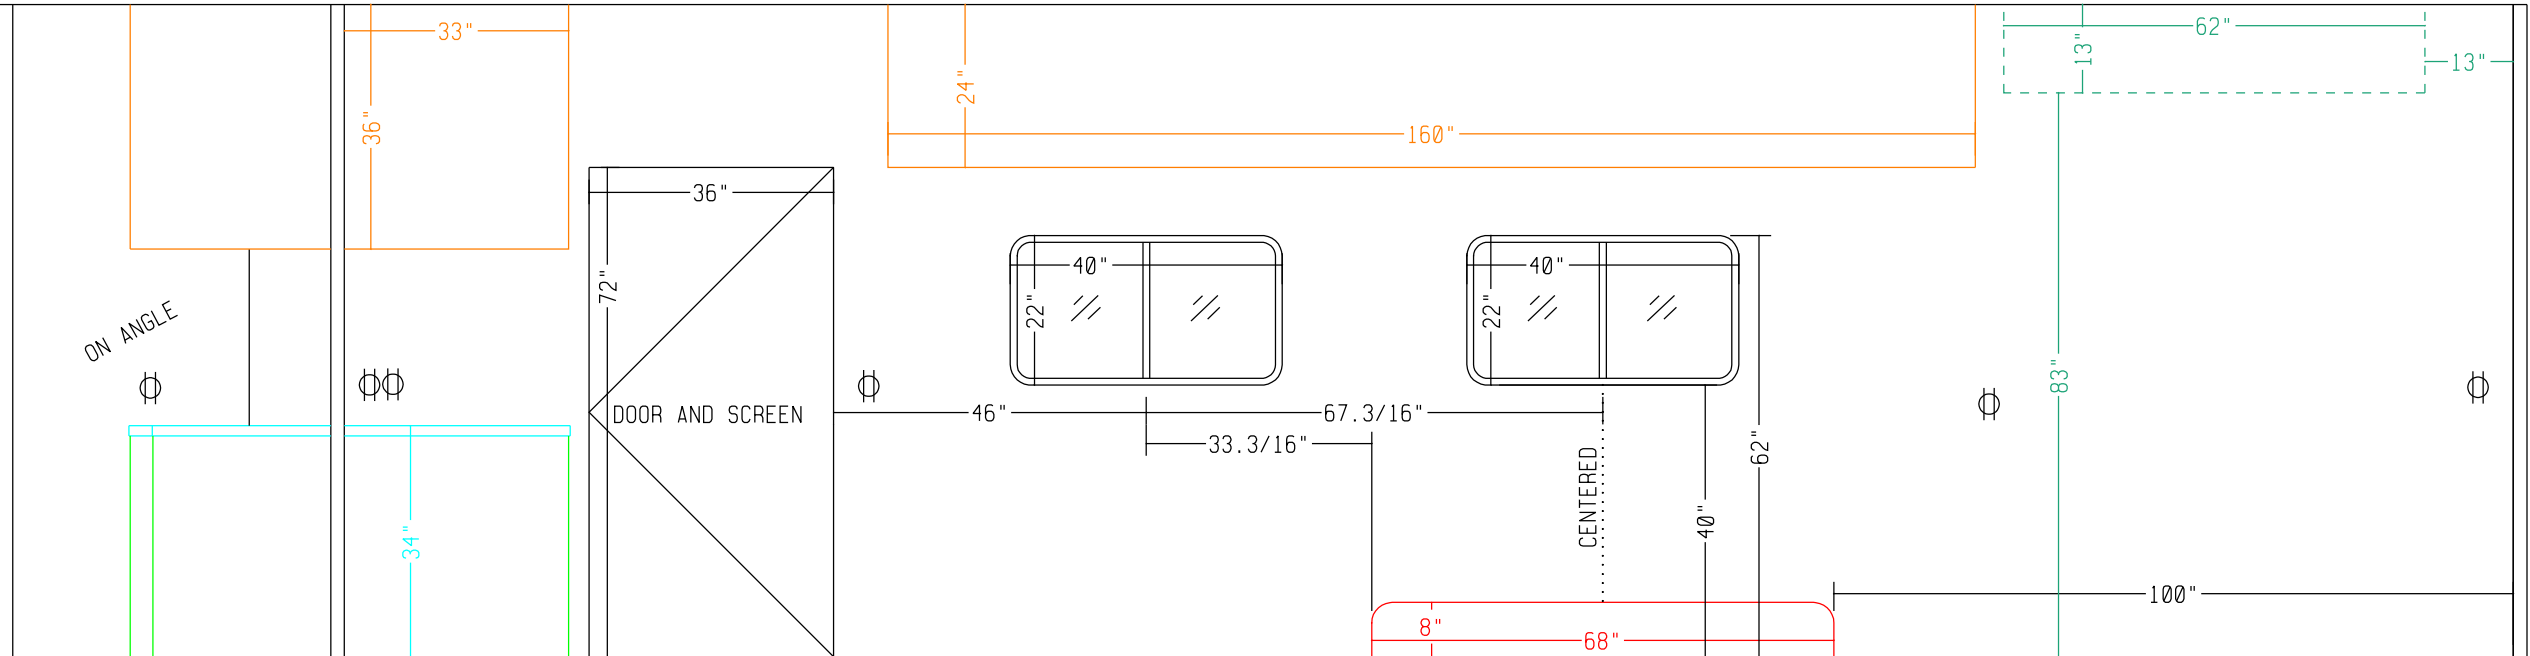

ELEV - PASSANGERS SIDE FRONT

NOT TO SCALE

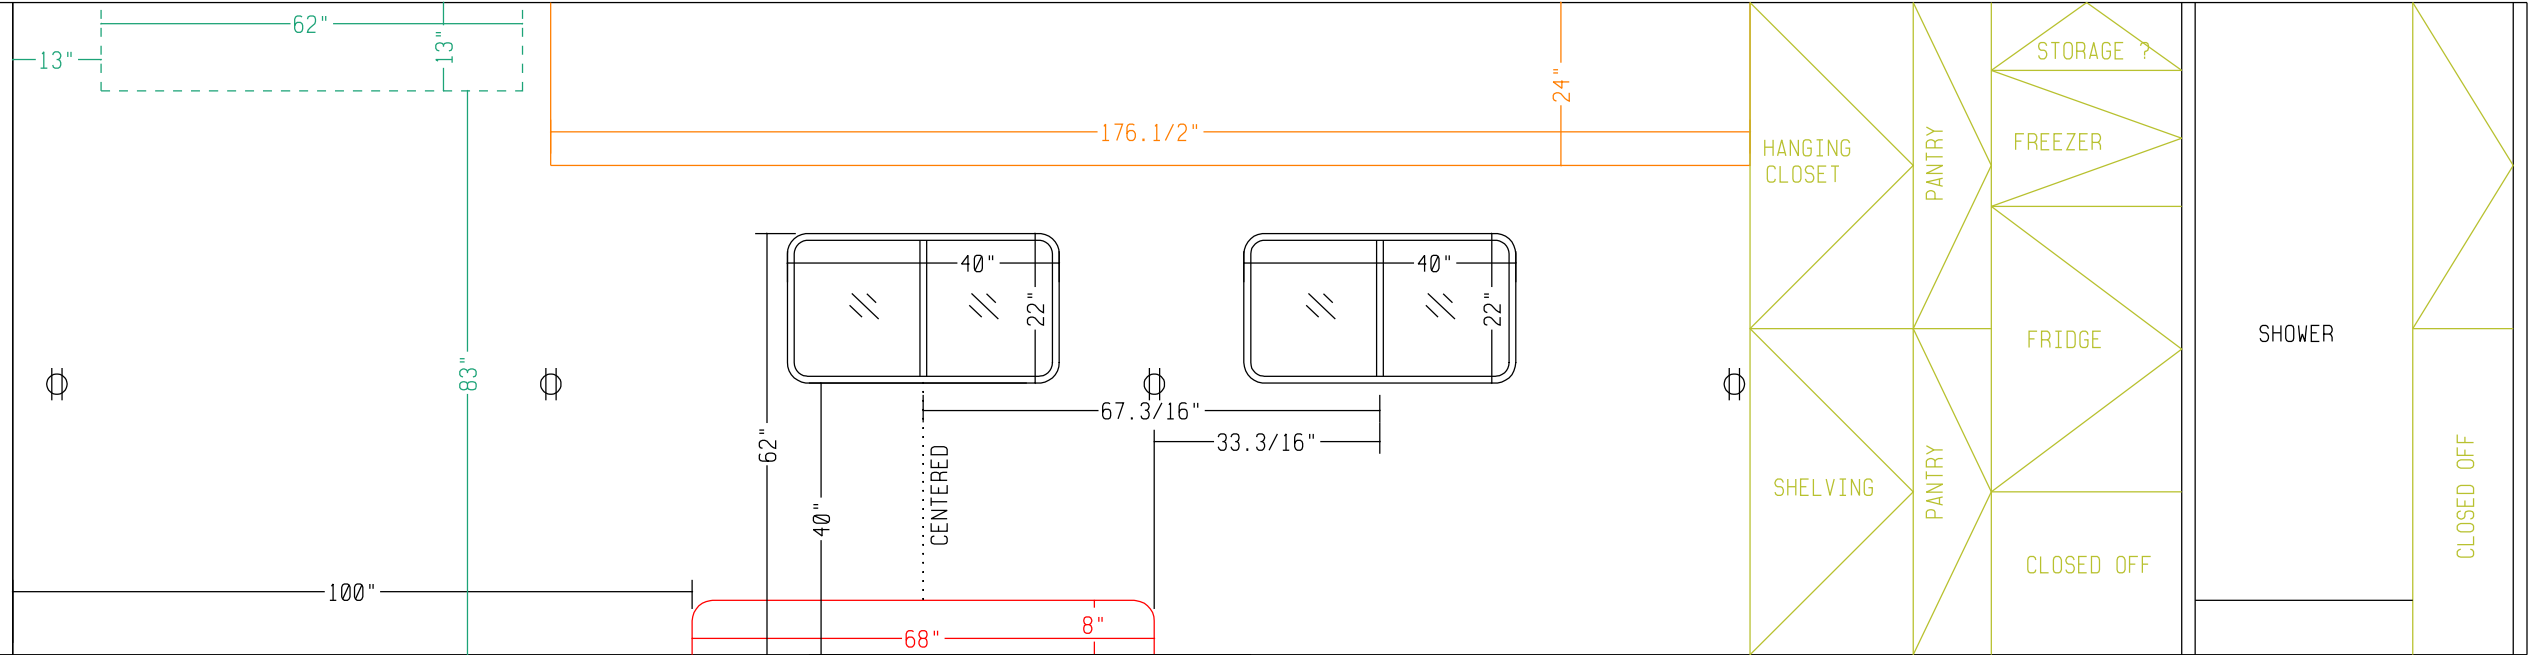

ELEV - DRIVERS SIDE FRONT